


PLAN DE SITUATIE
Scara 1:500

Anexa nr.1 la H.C.L.

| | | |
|---------------|-------------------------|--|
| Nr. Cadastral | Suprafata masurata (mp) | Adresa imobilului |
| | 4475 | Com.Iara,Sat Buru, Intravilan, jud.Cluj, Romania |
| | | UAT IARA |

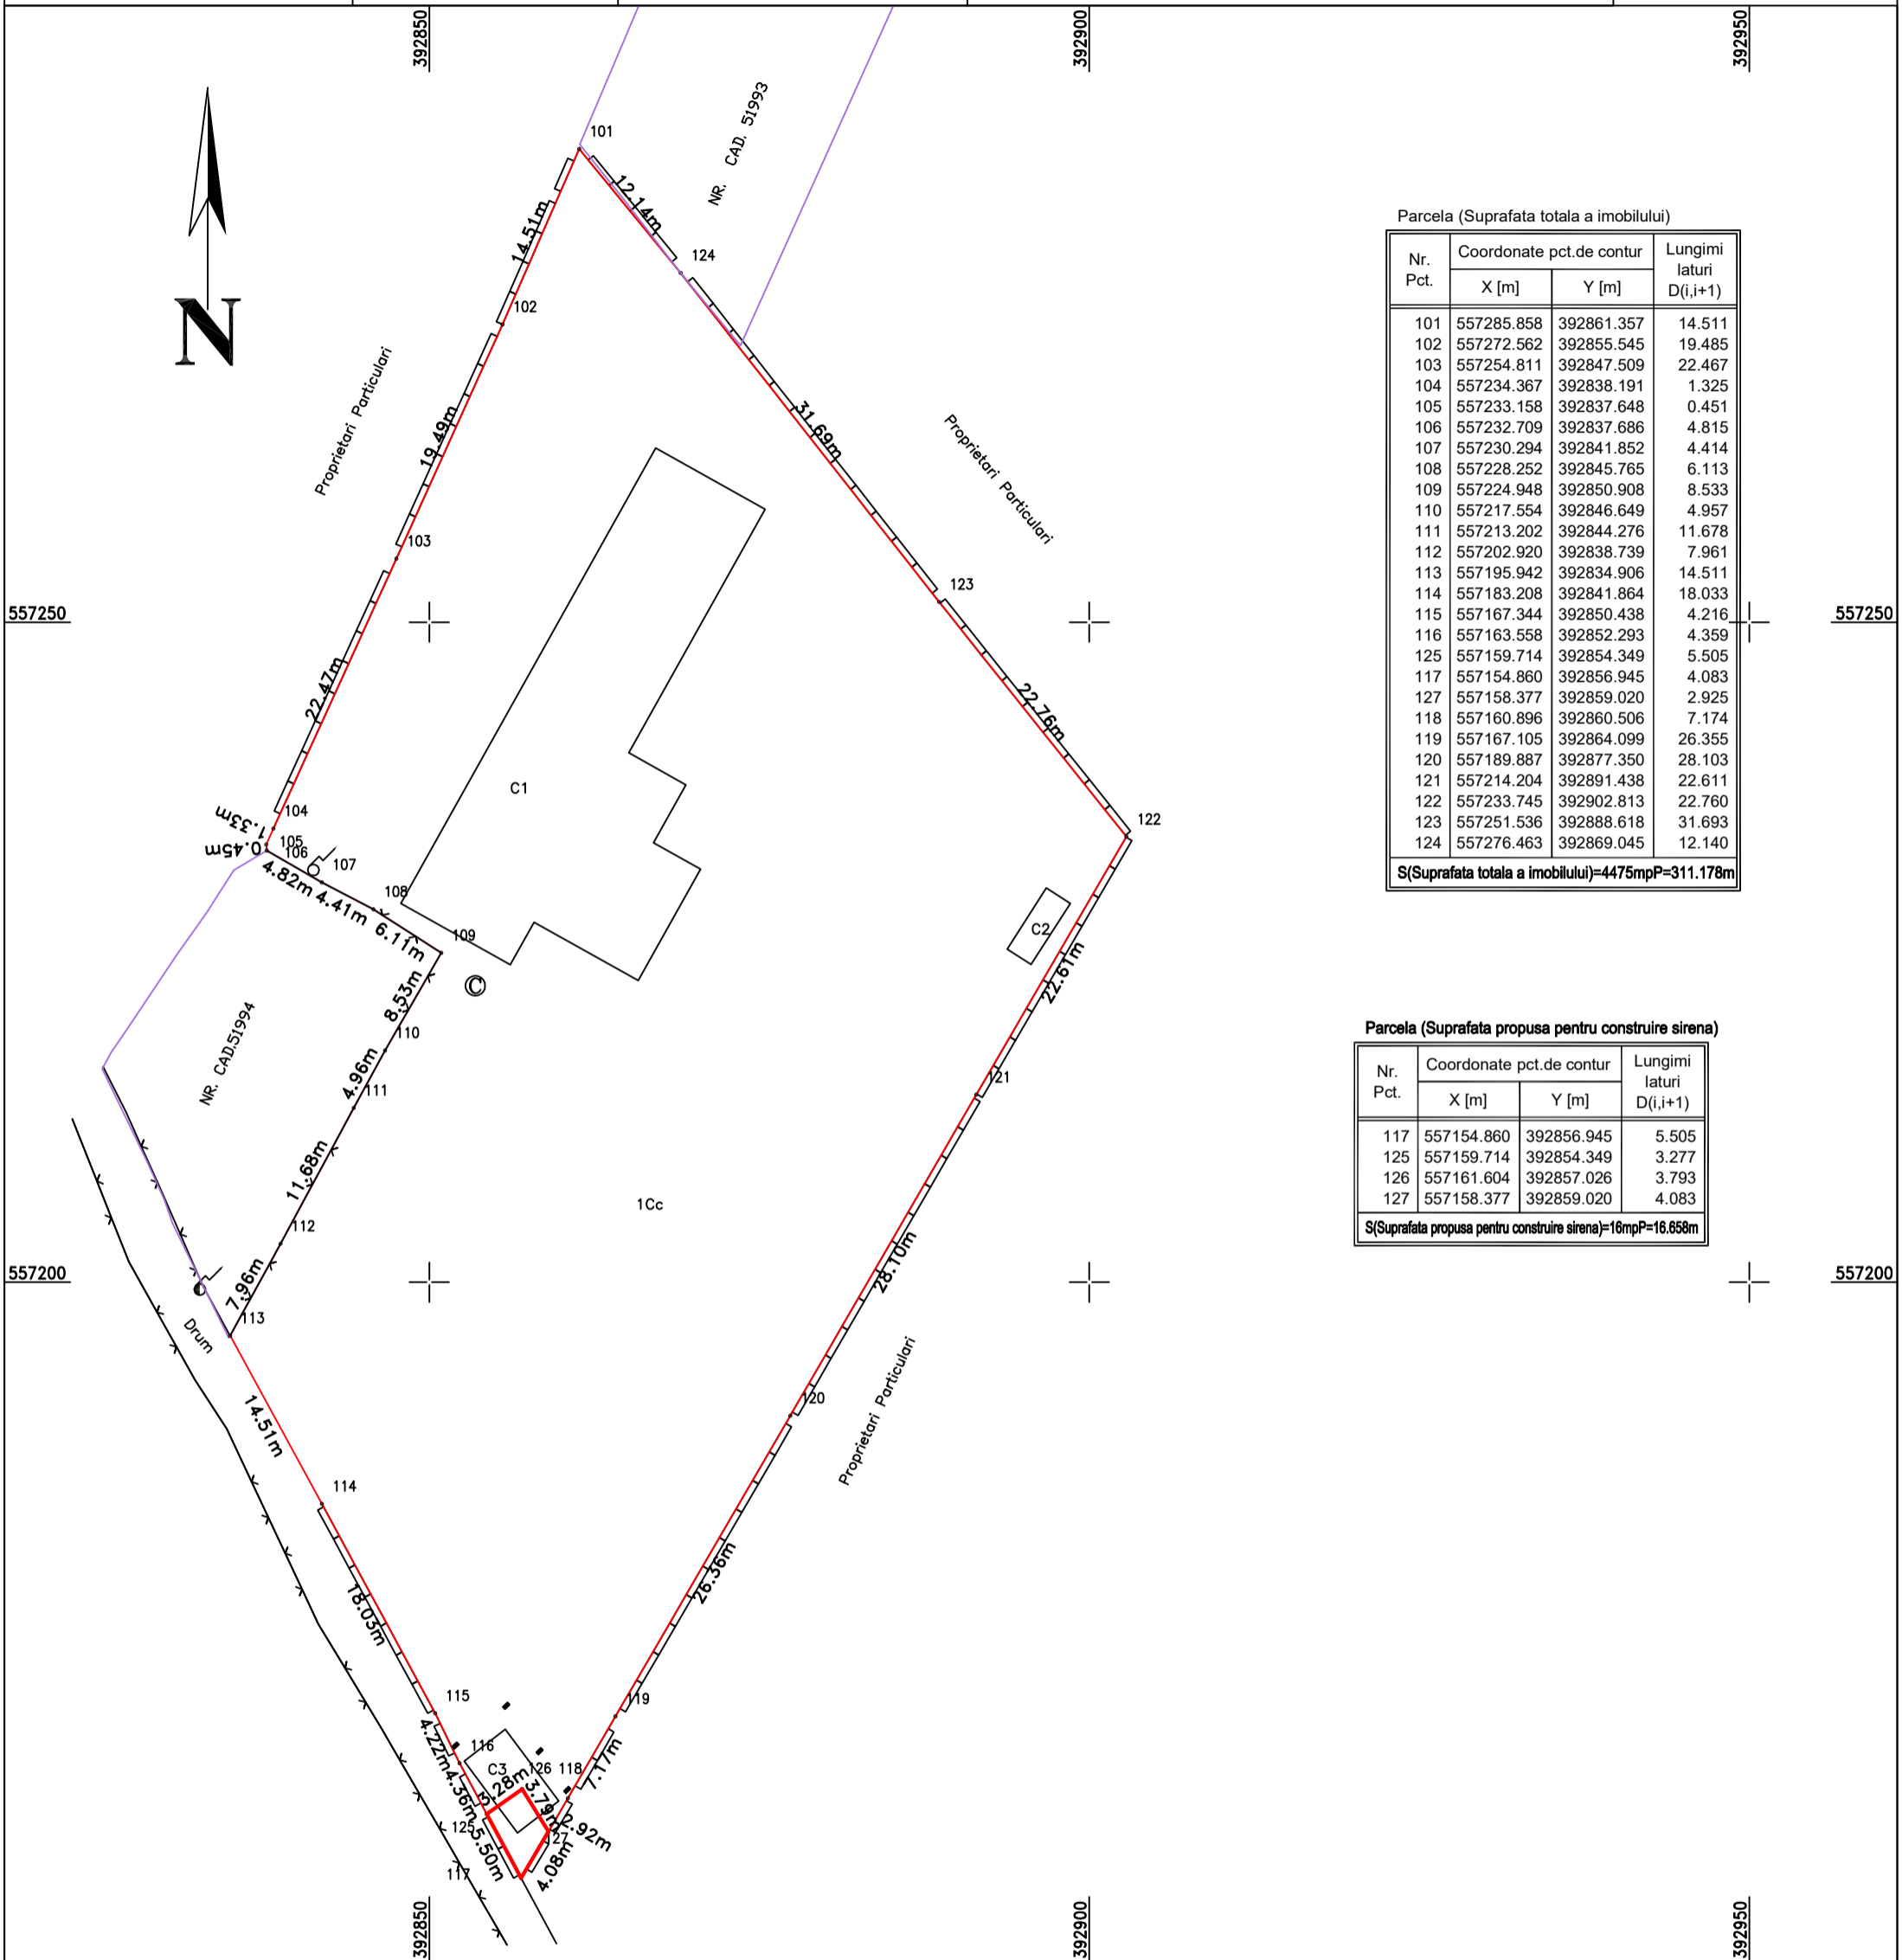

Parcela (Suprafata totala a imobilului)

| Nr. Pct. | Coordonate pct.de contur | | Lungimi laturi D(i,i+1) |
|----------|--------------------------|------------|-------------------------|
| | X [m] | Y [m] | |
| 101 | 557285.858 | 392861.357 | 14.511 |
| 102 | 557272.562 | 392855.545 | 19.485 |
| 103 | 557254.811 | 392847.509 | 22.467 |
| 104 | 557234.367 | 392838.191 | 1.325 |
| 105 | 557233.158 | 392837.648 | 0.451 |
| 106 | 557232.709 | 392837.686 | 4.815 |
| 107 | 557230.294 | 392841.852 | 4.414 |
| 108 | 557228.252 | 392845.765 | 6.113 |
| 109 | 557224.948 | 392850.908 | 8.533 |
| 110 | 557217.554 | 392846.649 | 4.957 |
| 111 | 557213.202 | 392844.276 | 11.678 |
| 112 | 557202.920 | 392838.739 | 7.961 |
| 113 | 557195.942 | 392834.906 | 14.511 |
| 114 | 557183.208 | 392841.864 | 18.033 |
| 115 | 557167.344 | 392850.438 | 4.216 |
| 116 | 557163.558 | 392852.293 | 4.359 |
| 125 | 557159.714 | 392854.349 | 5.505 |
| 117 | 557154.860 | 392856.945 | 4.083 |
| 127 | 557158.377 | 392859.020 | 2.925 |
| 118 | 557160.896 | 392860.506 | 7.174 |
| 119 | 557167.105 | 392864.099 | 26.355 |
| 120 | 557189.887 | 392877.350 | 28.103 |
| 121 | 557214.204 | 392891.438 | 22.611 |
| 122 | 557233.745 | 392902.813 | 22.760 |
| 123 | 557251.536 | 392888.618 | 31.693 |
| 124 | 557276.463 | 392869.045 | 12.140 |

S(Suprafata totala a imobilului)=4475mpP=311.178m

Parcela (Suprafata propusa pentru construire sirena)

| Nr. Pct. | Coordonate pct.de contur | | Lungimi laturi D(i,i+1) |
|----------|--------------------------|------------|-------------------------|
| | X [m] | Y [m] | |
| 117 | 557154.860 | 392856.945 | 5.505 |
| 125 | 557159.714 | 392854.349 | 3.277 |
| 126 | 557161.604 | 392857.026 | 3.793 |
| 127 | 557158.377 | 392859.020 | 4.083 |

S(Suprafata propusa pentru construire sirena)=16mpP=16.658m

A. Amplasare sirena - Faza H.C.L.

| Nume sirena | Localitate | Adresa | Siruta Localitate | Siruta UAT | Judet | Coordonate | Teren Aferent |
|-------------|------------|---------------------------------|-------------------|------------|-------|----------------------|---------------|
| S MS 107 | Buru | Com.Iara,Sat Buru Intravilan | 58044 | 58008 | Cluj | Conform Tabel Anexat | 16 mp |

FOND FUNCJAR

Suprafa totala masurata a imobilului = 4475 mp

Suprafa aferenta sirena = 16 mp

ING. BACIU ALIN SEBASTIAN